





# 42m \* 12m \* 3.5m Chicken House

Phase: Design

2024. 12. 02

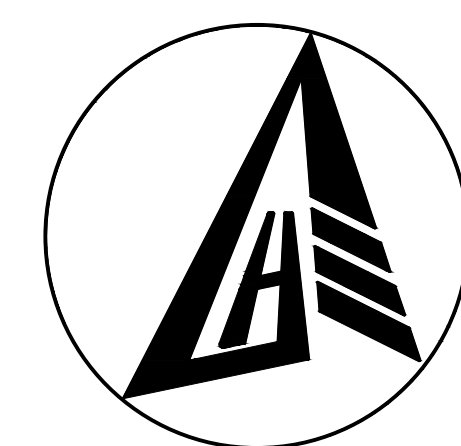


石家庄三和彩钢结构有限公司  
Shijiazhuang Sanhe Steel Structure Co., Ltd

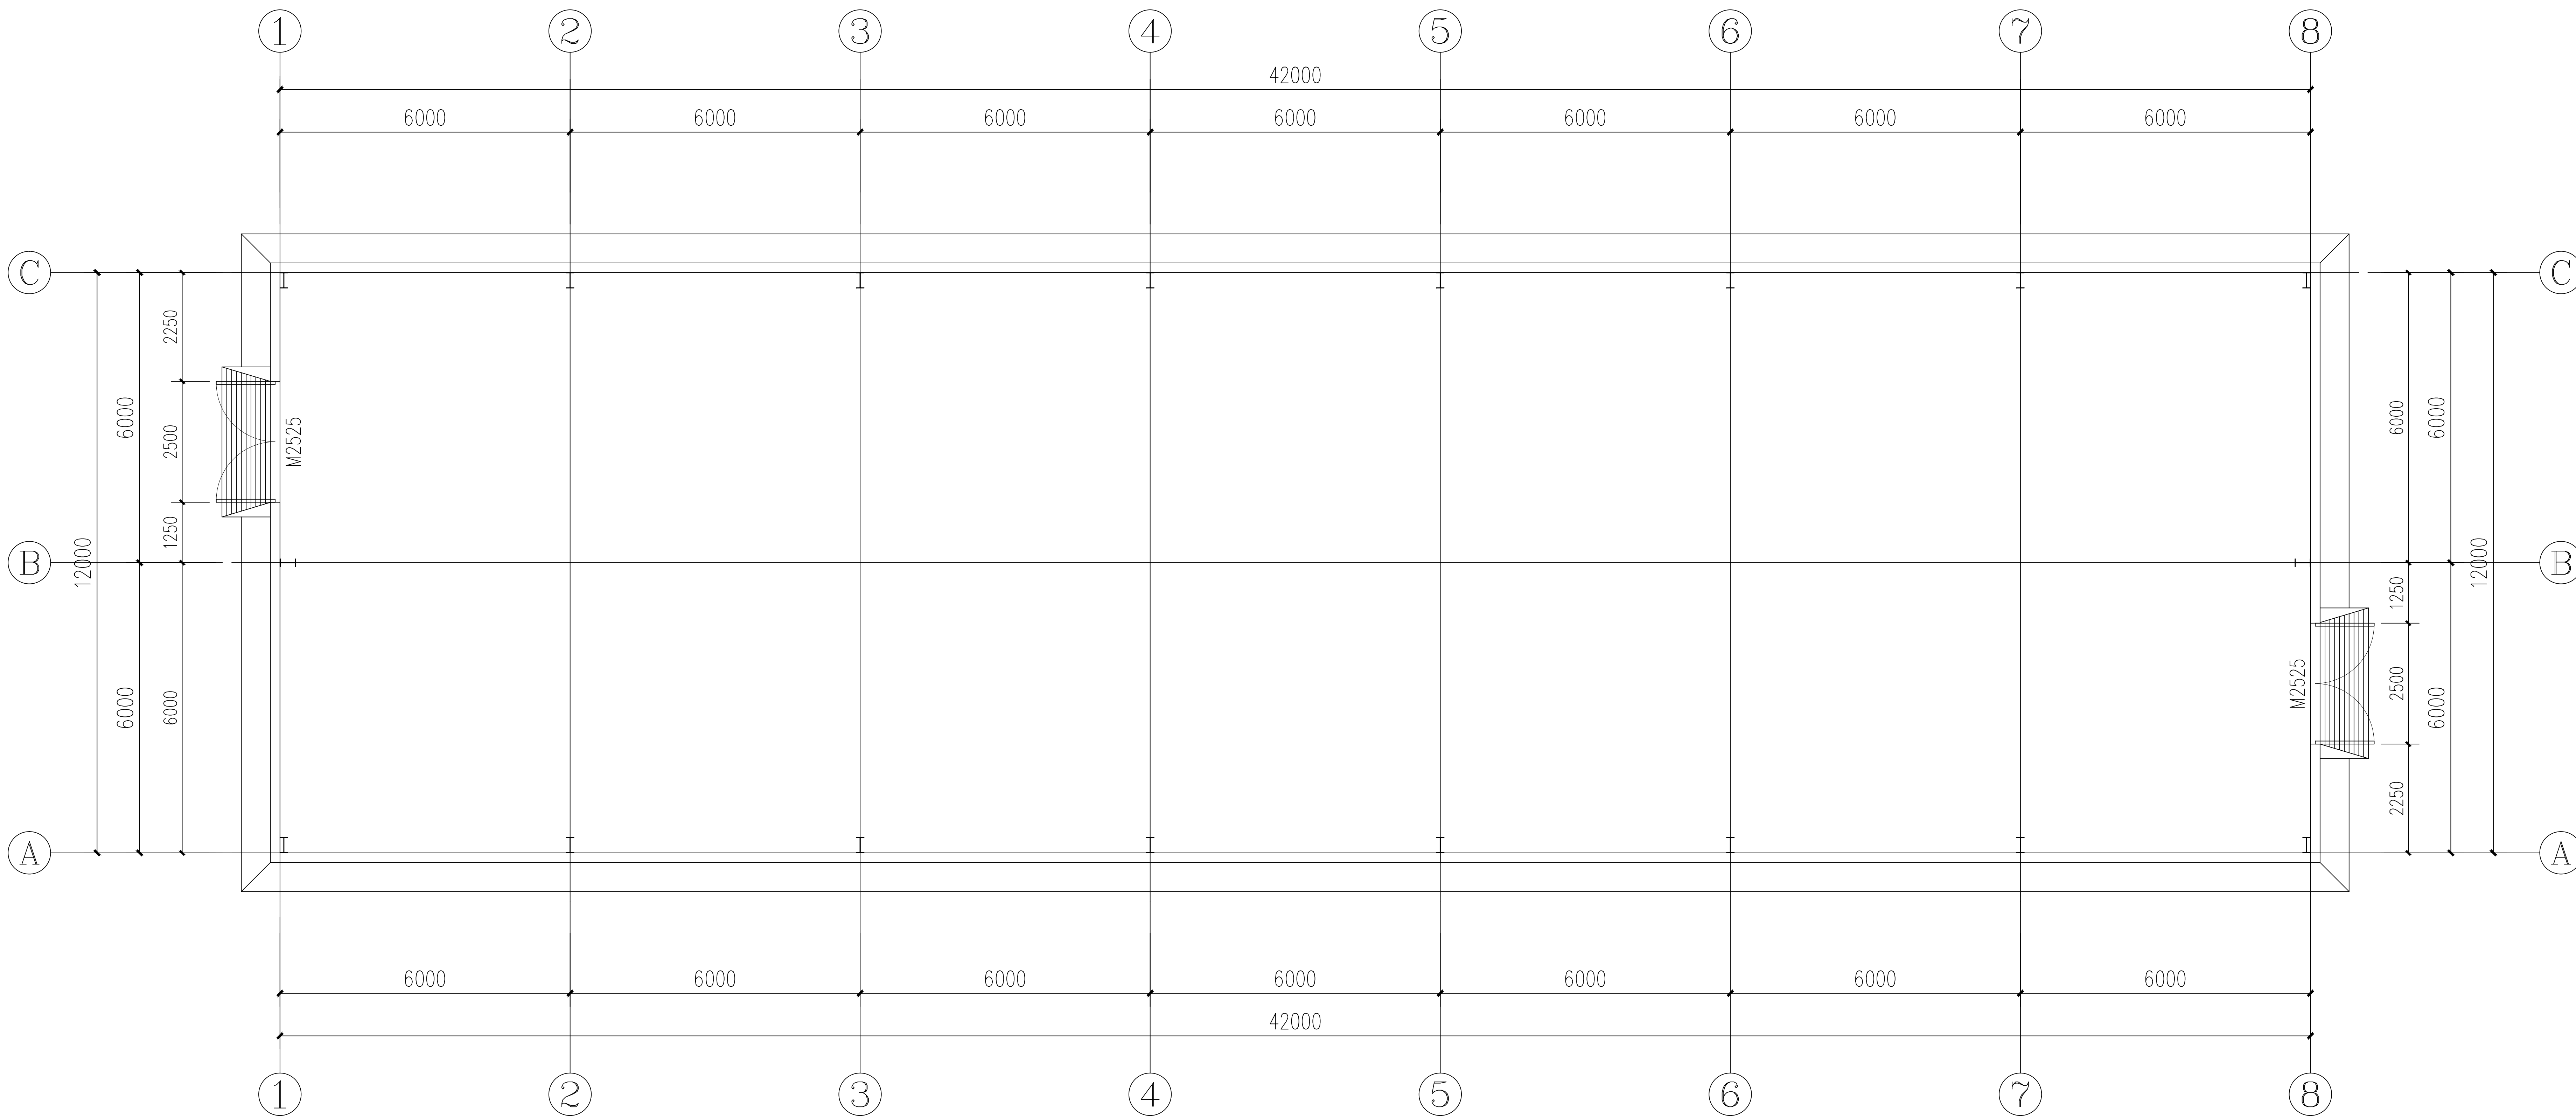

Ground Floor Plan 1:100

1. 使用本图纸时，请同时参照各专业图纸，如有疑问，请及时与设计师联系。
2. 施工单位不得随意变更图纸，所有变更须经设计师同意。
3. 请勿以比例尺度量此图，一切尺寸依图内数字所示为准。
4. 此图纸版权归本单位所有。

1. When using this drawing, please refer to the professional drawings at the same time. If you have any questions, please contact the designer in time.
2. The construction company shall not change the drawings at will. All changes must be approved by the designer.
3. Please do not measure this figure on a scale, all dimensions are based on the figures in the figure.
4. The version of this drawing belongs to our company.

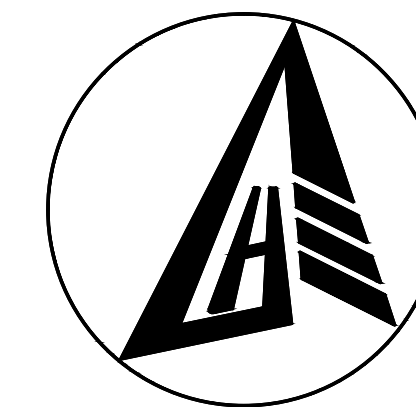

石家庄三和彩钢结构有限公司  
Shijiazhuang Sanhe Steel Structure Co.,Ltd

Website: [www.china-roof.com](http://www.china-roof.com)  
Address:  
No. 8 Industrial Zone, Zhao County,  
Shijiazhuang, HebeiProvince, China  
Tel: 0086-(0)311-85042016  
[www.china-roof.com](http://www.china-roof.com)

工程名称 PROJECT NAME

42m x 12m x 3.5m

建设地点 Construction Location

NC

图 名 DWG.NAME

Ground Plan

设 计 DESIGN

审核 CHECKED BY

设计阶段 PHASE

Design

日 期 DATE


2024-12

图纸编号

01


工程编号

SH24-12-02

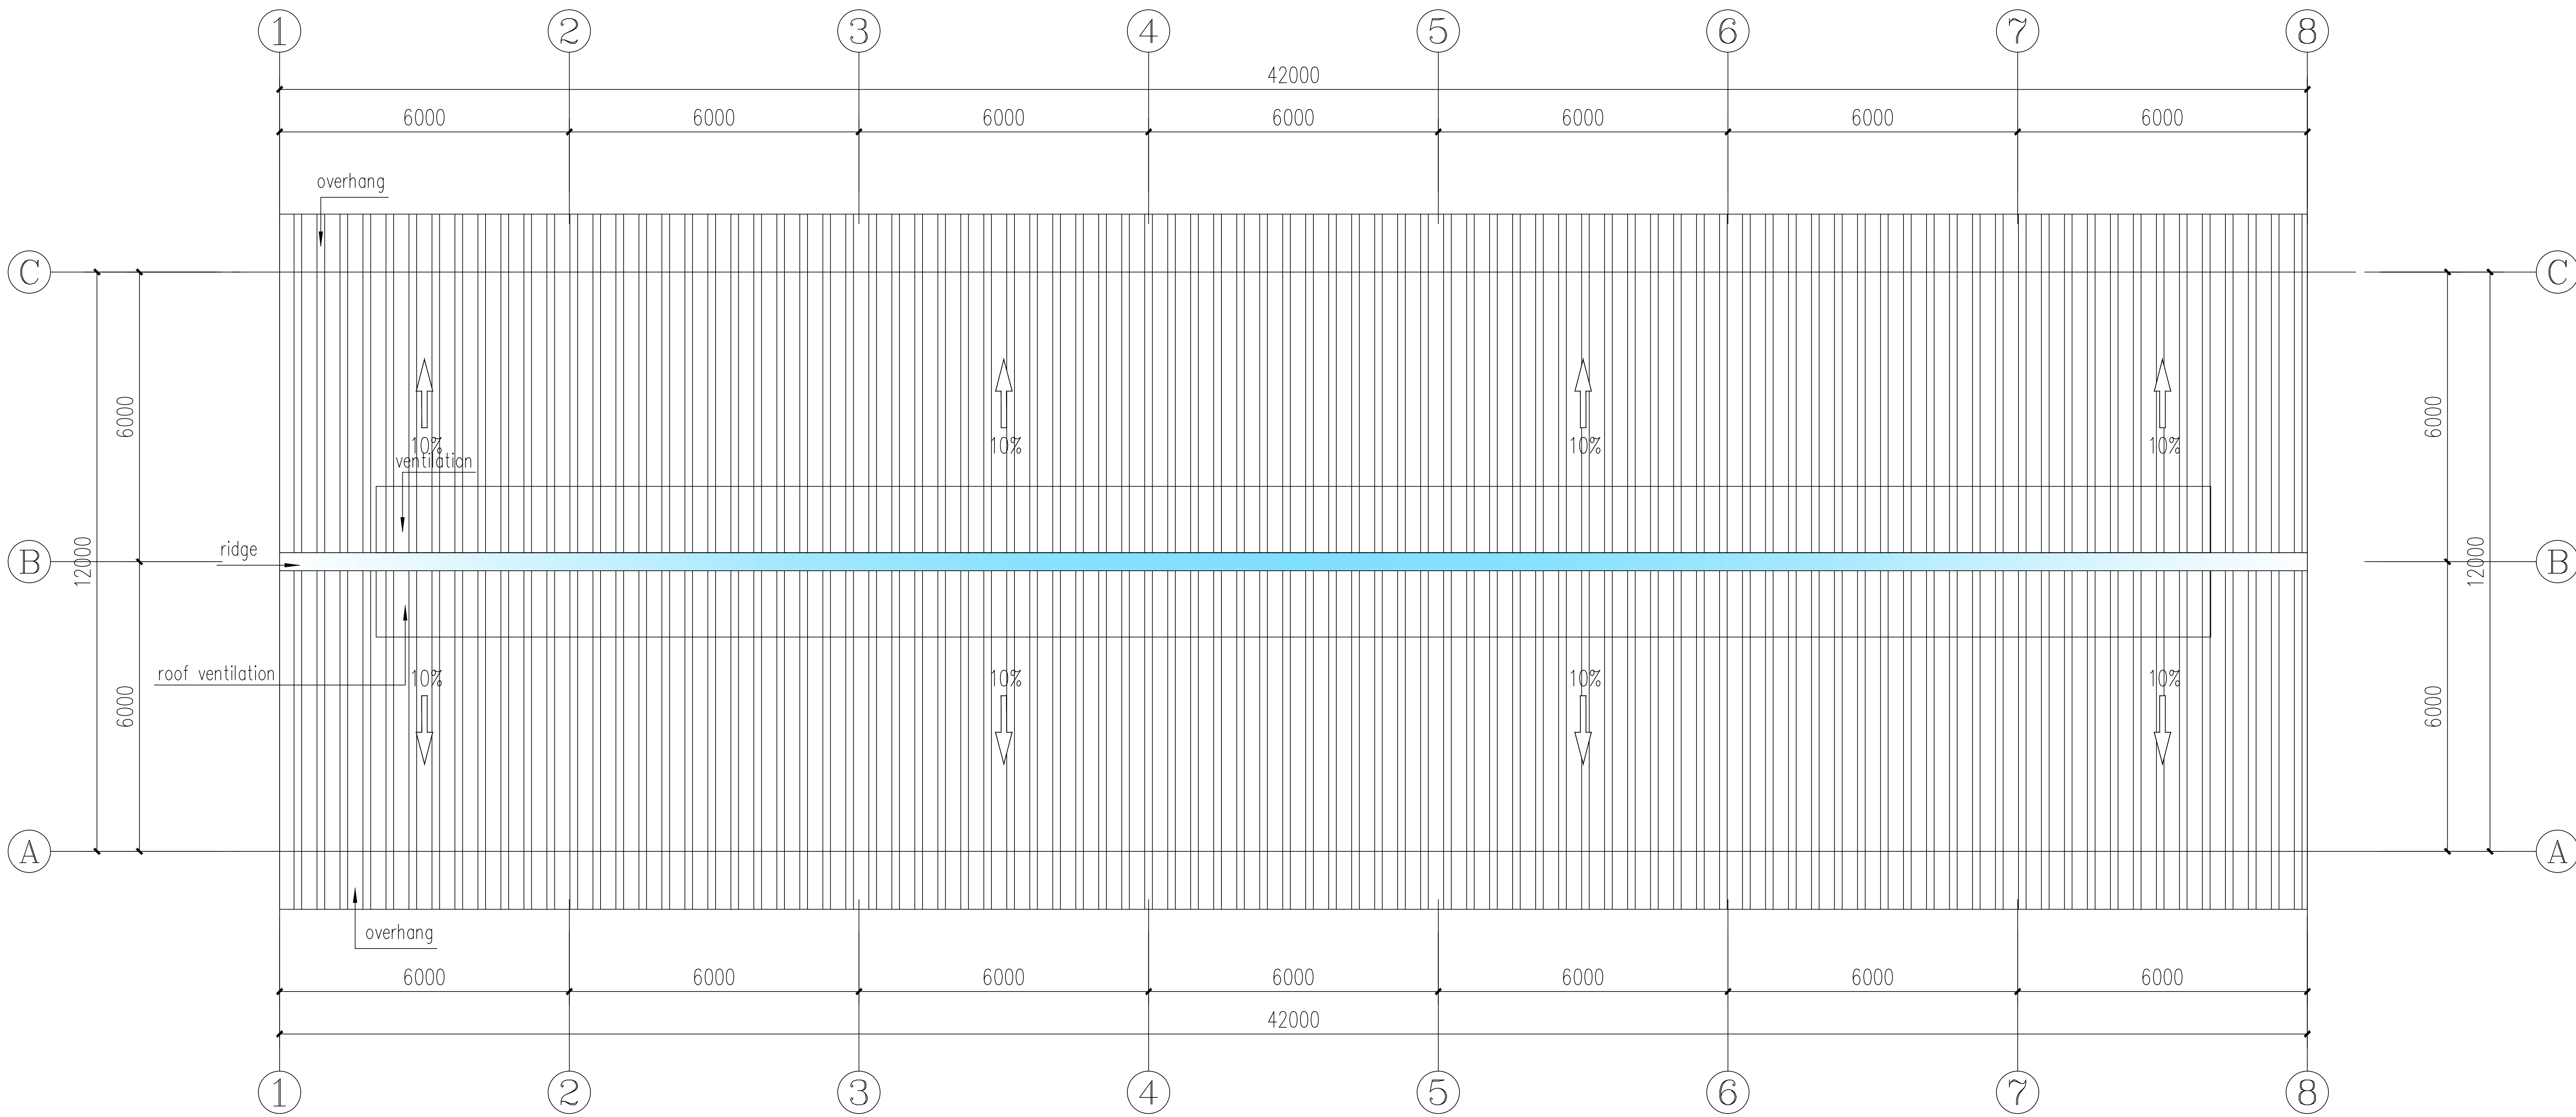

1. 使用本图纸时，请同时参照各专业图  
纸，如有疑问，请及时与设计联系。  
2. 施工单位不得随意变更图纸，所有  
变更须经设计师同意。  
3. 请勿以比例尺度量此图，一切尺寸  
依图内数字所示为准。  
4. 此图纸版本归本单位所有。

1. When using this drawing, please  
refer to the professional drawings  
at the same time. If you have any  
questions, please contact the  
designer in time.  
2. The construction company shall  
not change the drawings at will.  
All changes must be approved by  
the designer.  
3. Please do not measure this  
figure on a scale, all dimensions  
are based on the figures in the  
figure.  
4. The version of this drawing  
belongs to our company.

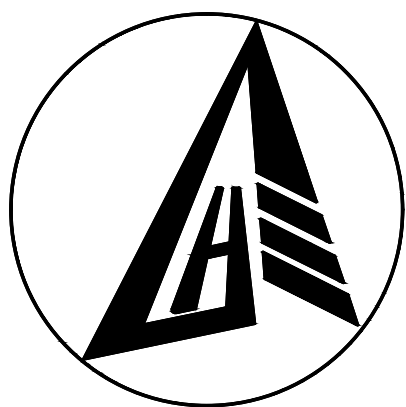

石家庄三和彩钢结构有限公司  
Shijiazhuang Sanhe Steel Structure Co., Ltd

Website: [www.china-roof.com](http://www.china-roof.com)  
Address:  
No. 8 Industrial Zone, Zhao County,  
Shijiazhuang, Hebei Province, China  
Tel: 0086-(0)311-85042016  
[www.china-roof.com](http://www.china-roof.com)

工程名称 PROJECT NAME

42m x 12m x 3.5m

建设地点 Construction Location

NC

图 名 DWG.NAME

Roof Plan

设 计 DESIGN

审 核 CHECKED BY

设计阶段 PHASE

Design

日 期 DATE

2024-12

图纸编号


Drawing NO.

工程编号


Project NO.

01

SH24-12-02

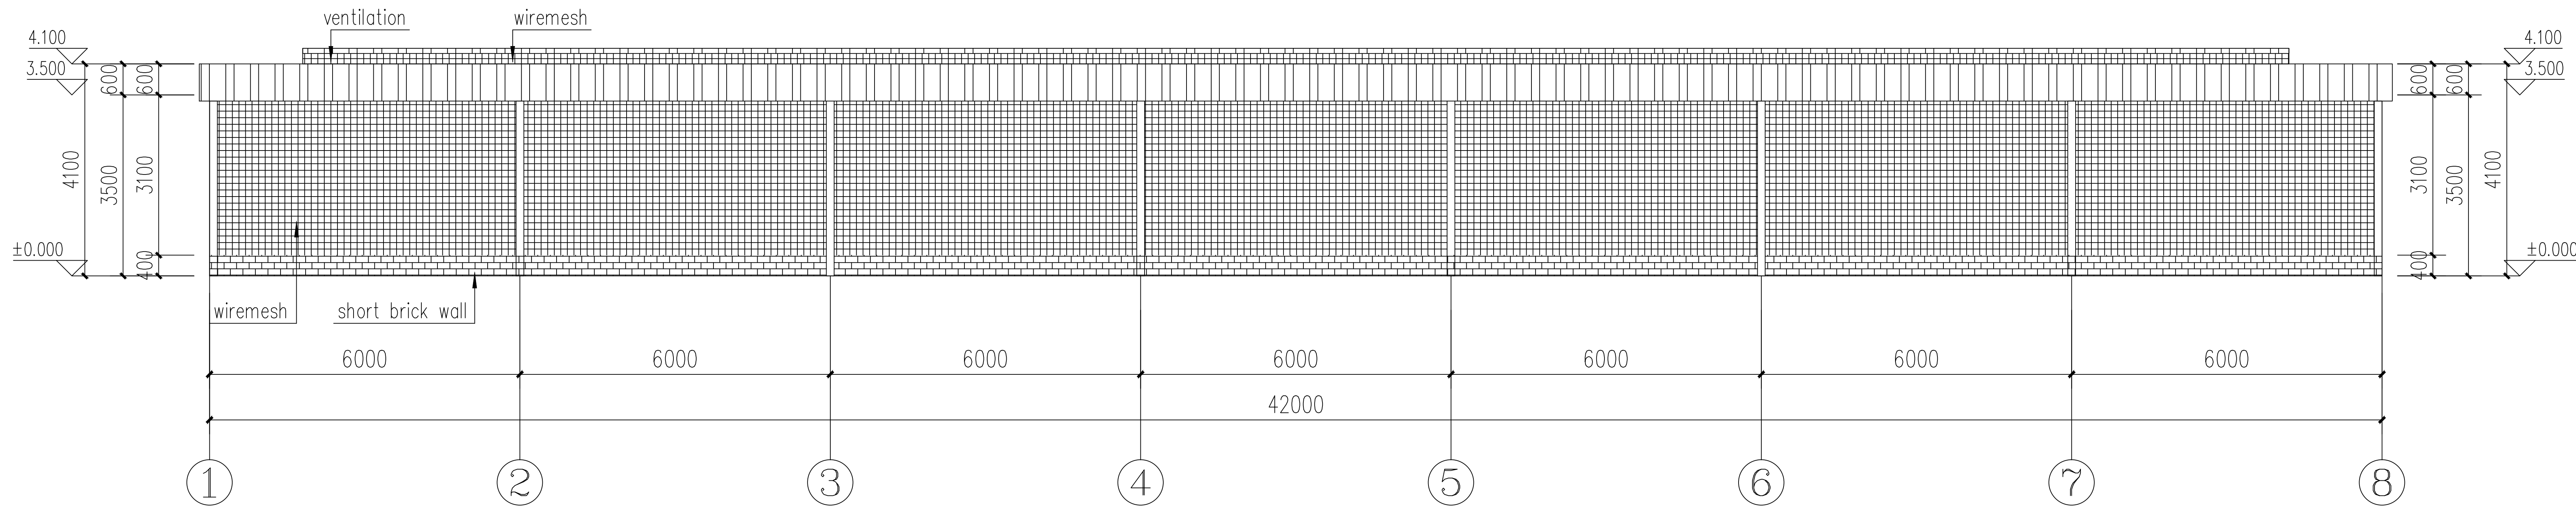

A Axis Elevation 1:100

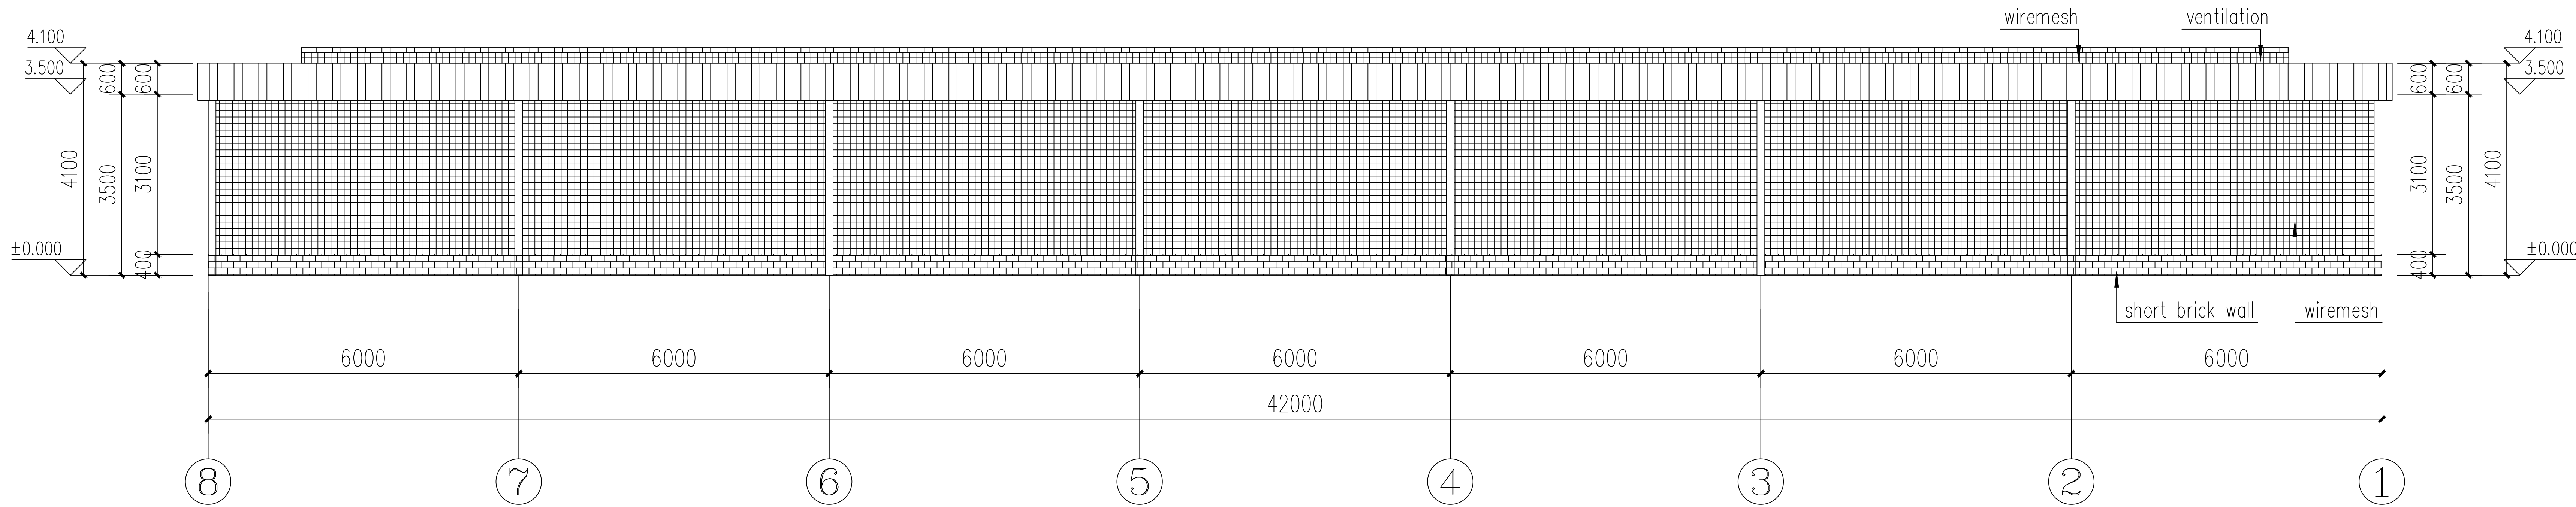

C Axis Elevation 1:100

1. 使用本图纸时，请同时参照各专业图


纸，如有疑问，请及时与设计师联系。

2. 施工单位不得随意变更图纸，所有  
变更须经设计师同意。

3. 请勿以比例尺度量此图，一切尺寸  
依图内数字所示为准。

4. 此图纸版本归本单位所有。

1. When using this drawing, please  
refer to the professional drawings  
at the same time. If you have any  
questions, please contact the  
designer in time.  
2. The construction company shall  
not change the drawings at will.  
All changes must be approved by  
the designer.  
3. Please do not measure this  
figure on a scale, all dimensions  
are based on the figures in the  
figure.  
4. The version of this drawing  
belongs to our company.

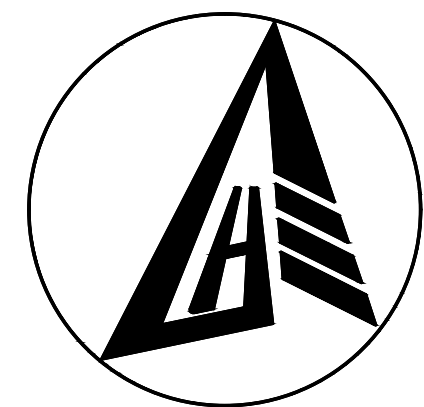

石家庄三和彩钢结构有限公司  
Shijiazhuang Sanhe Steel Structure Co.,Ltd

Website: www.china-roof.com  
Address:  
No. 8 Industrial Zone, Zhao County,  
Shijiazhuang, HebeiProvince, China  
Tel: 0086-(0)311-85042016  
www.china-roof.com

工程名称 PROJECT NAME

42m x 12m x 3.5m

建设地点 Construction Location

NC

图 名 DWG.NAME

Wall Elevation

设 计 DESIGN

刘峰

审 核 CHECKED BY

王洪

设计阶段 PHASE


Design

日 期 DATE


2024-12

图纸编号  
Drawing NO. 01

工程编号  
Project NO. SH24-12-02

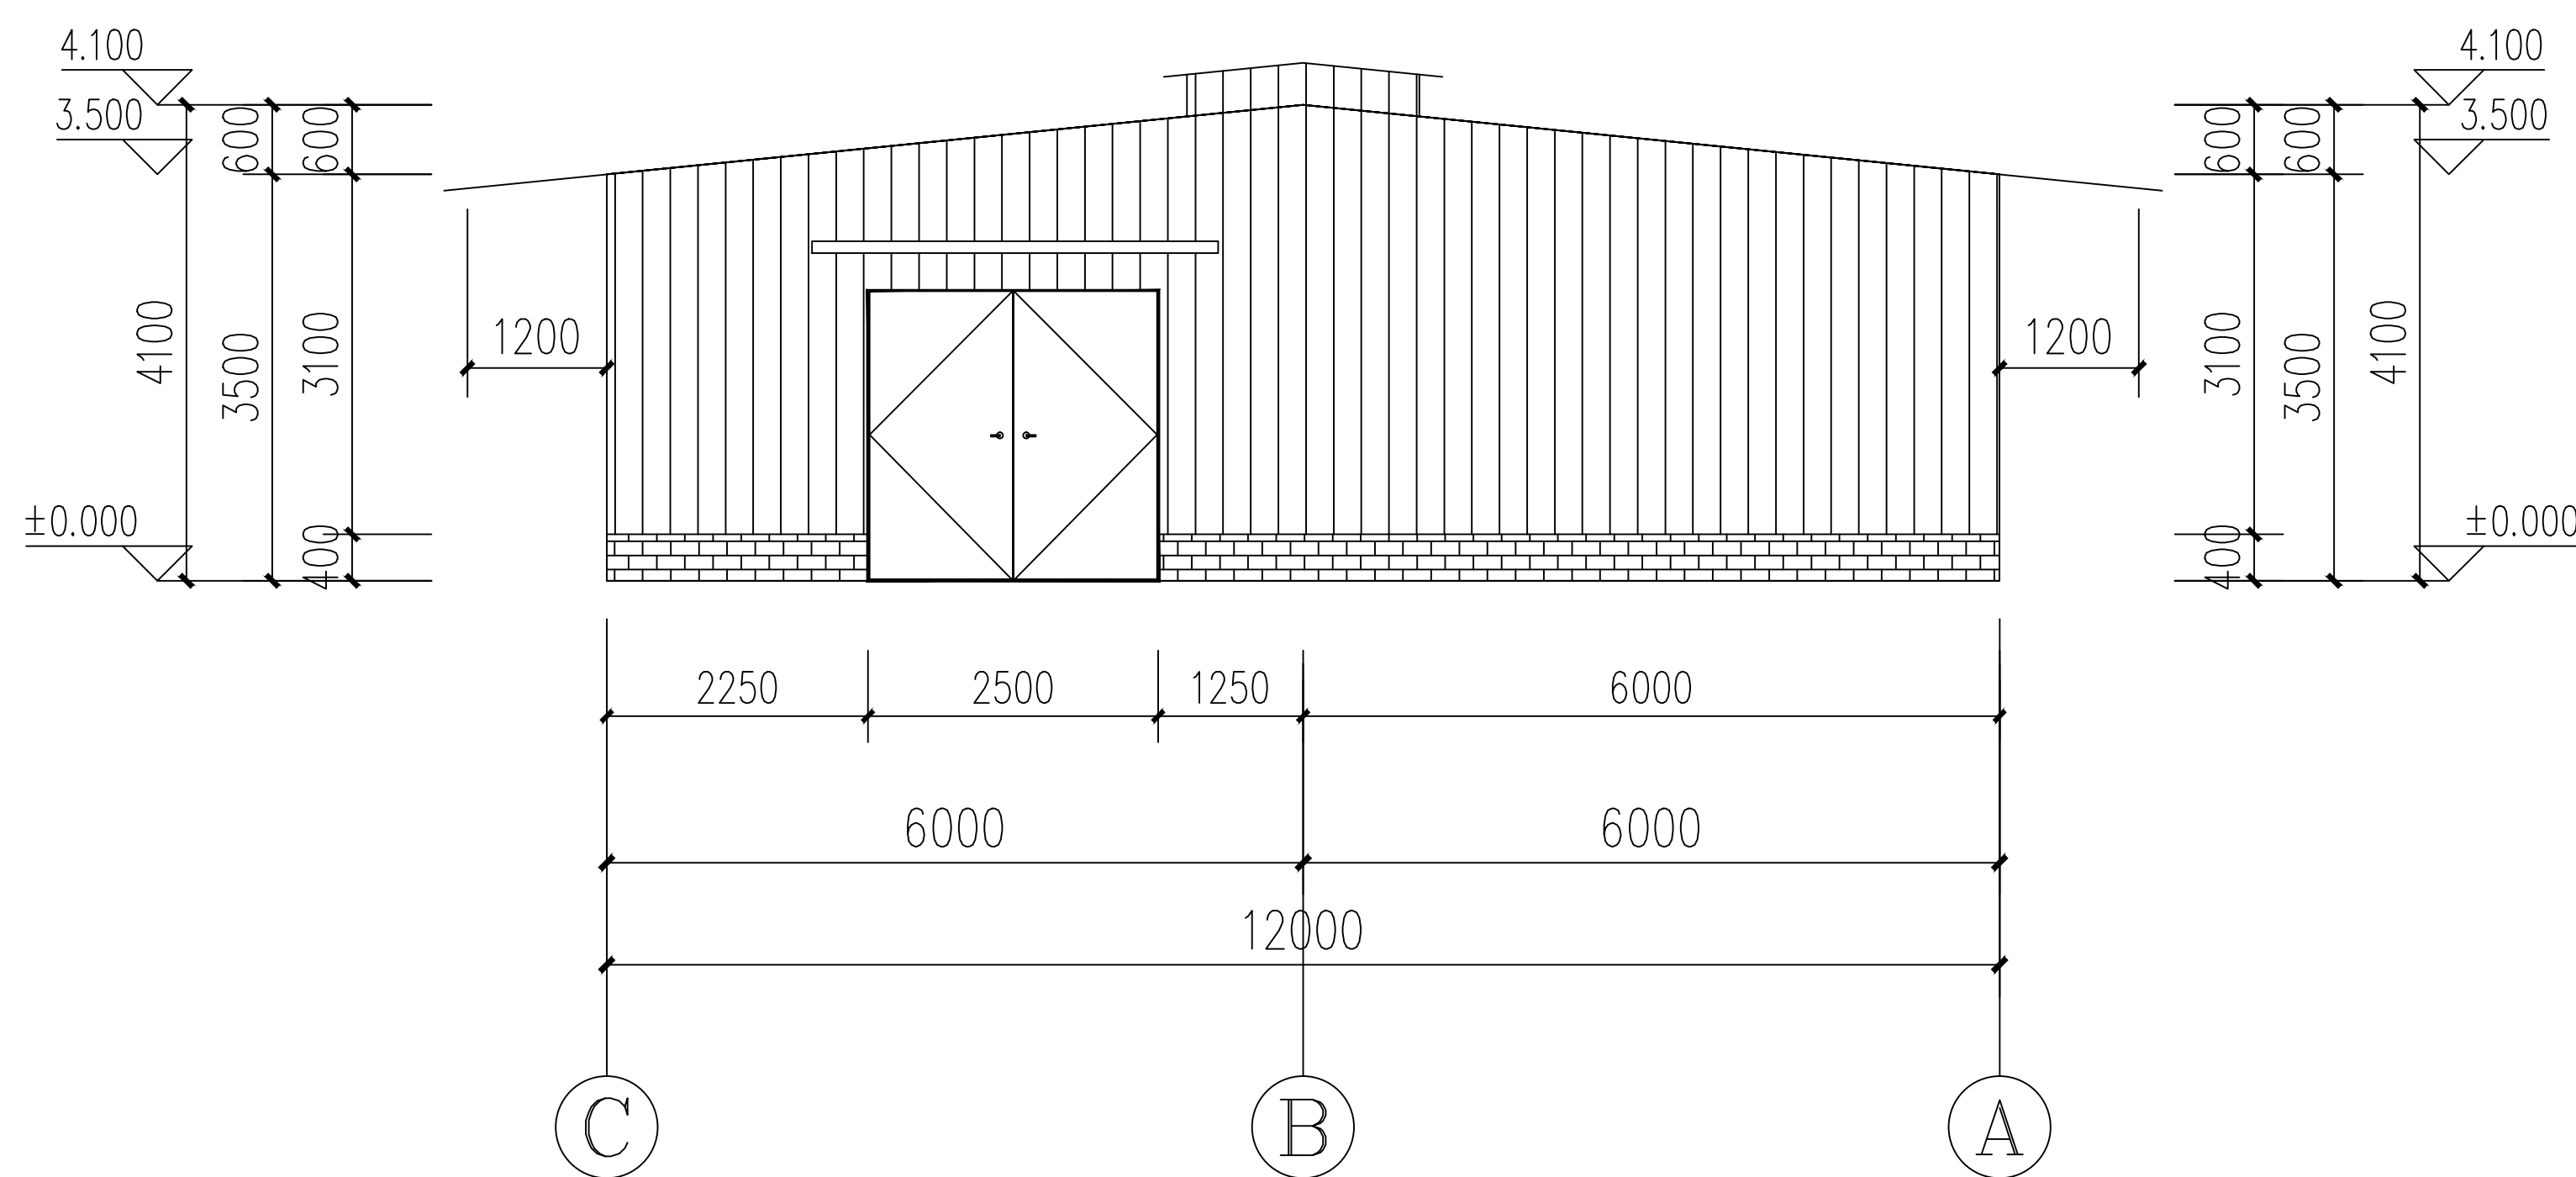

① Axis Elevation 1:100

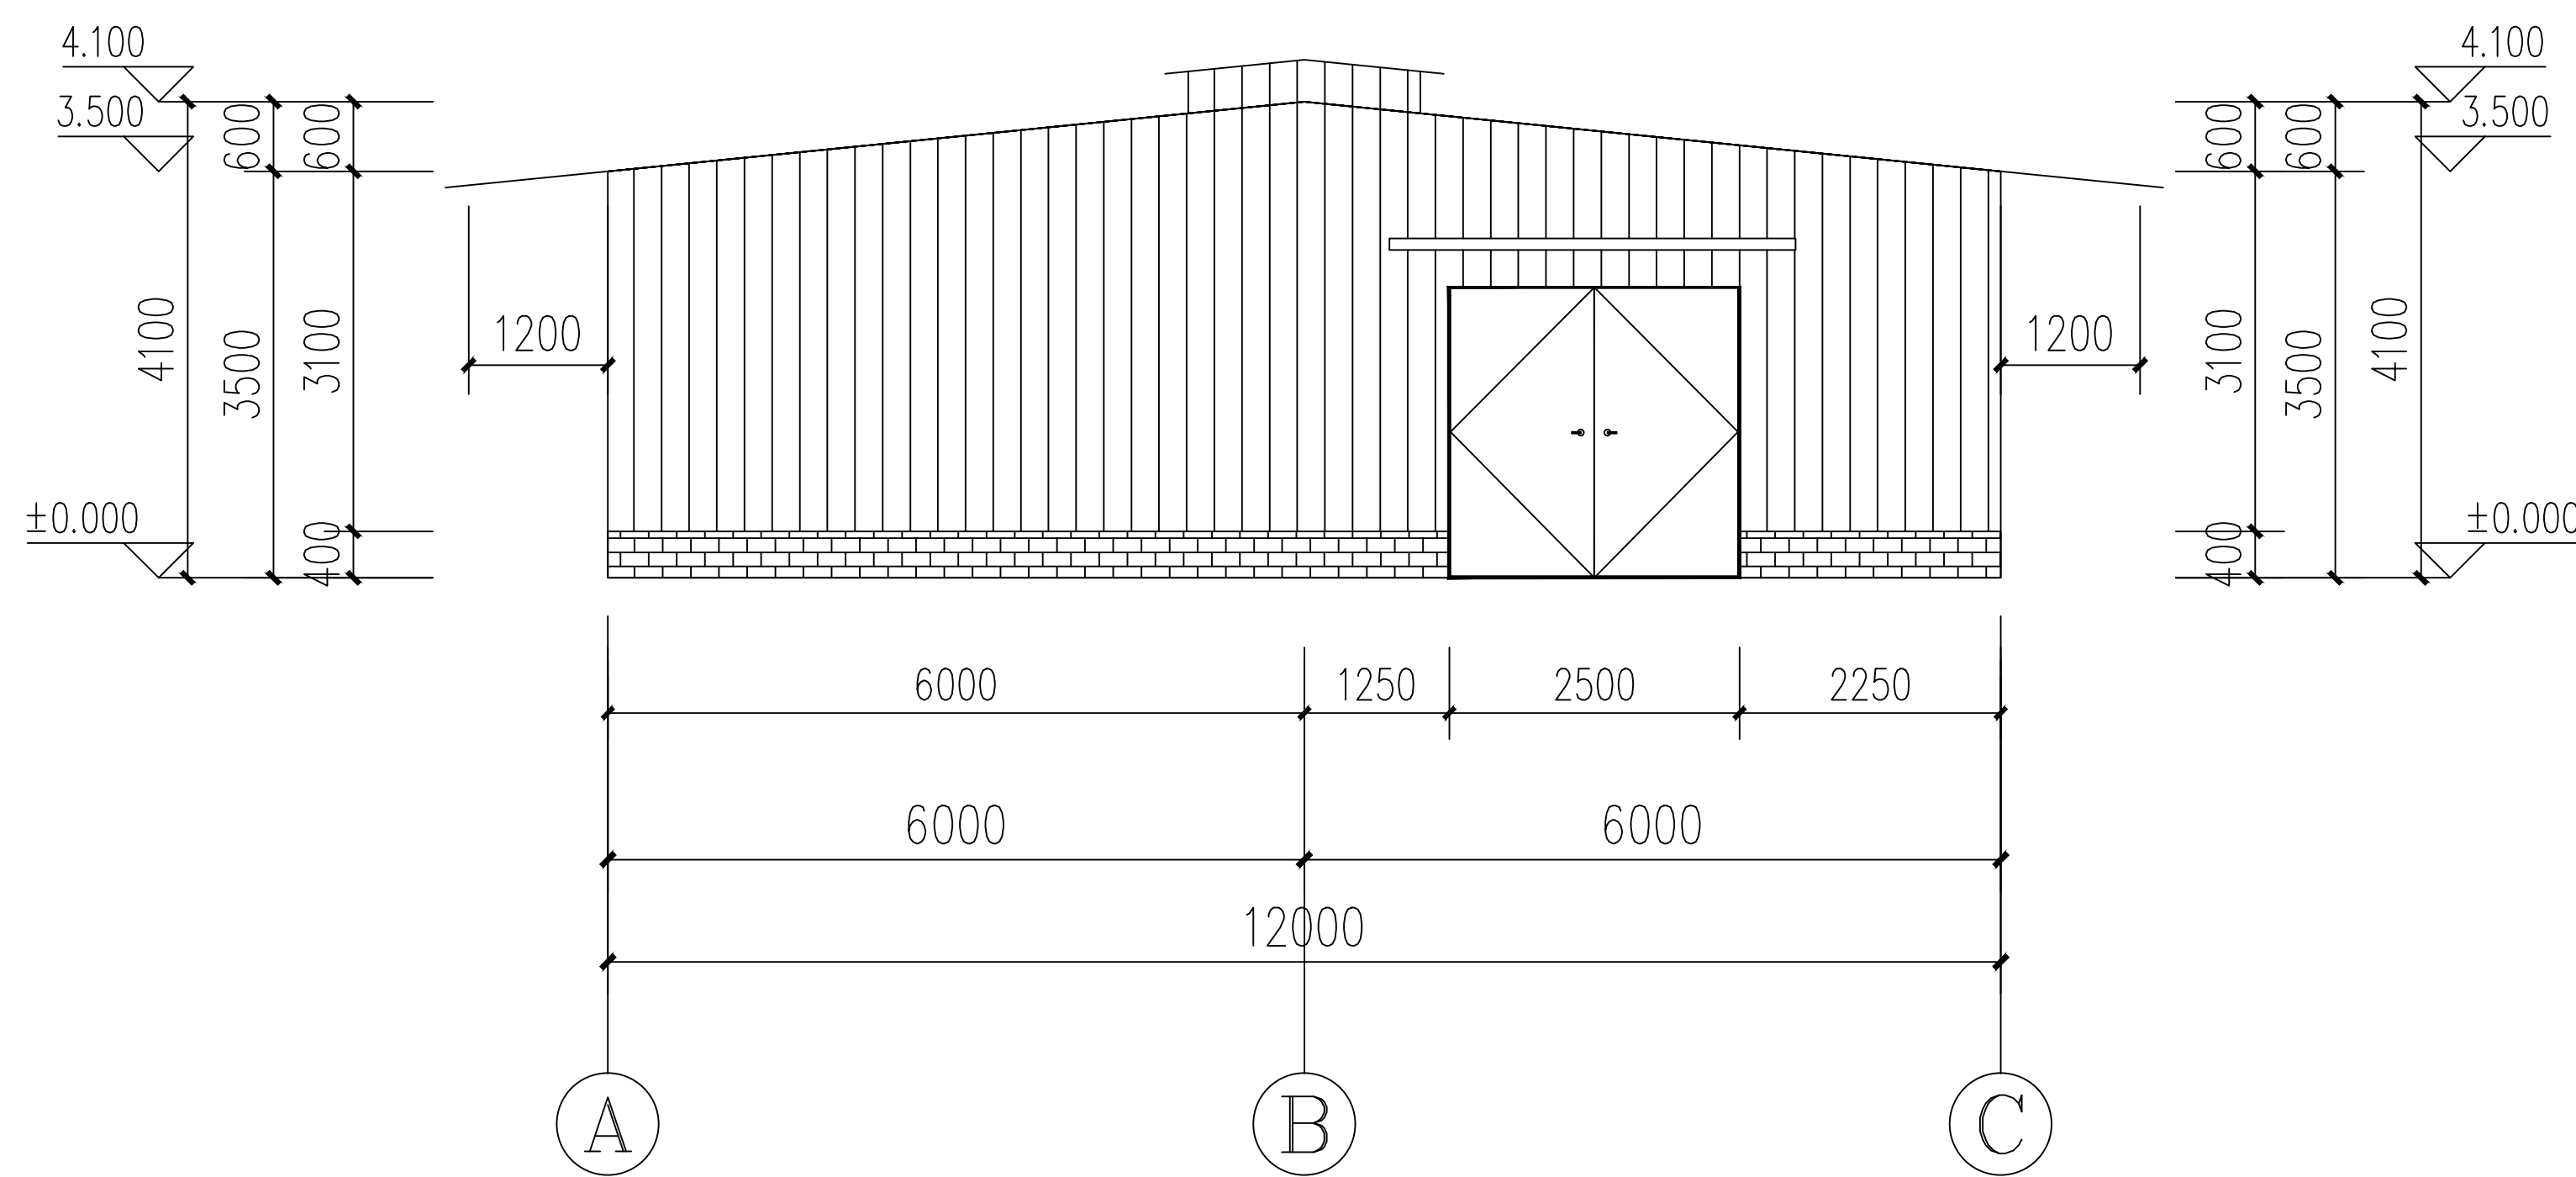

① Axis Elevation 1:100

1. 使用本图纸时，请同时参照各专业图

纸，如有疑问，请及时与设计师联系。

2. 施工单位不得随意变更图纸，所有  
变更须经设计师同意。

3. 请勿以比例尺度量此图，一切尺寸  
依图内数字所示为准。


4. 此图纸版本归本单位所有。

1. When using this drawing, please  
refer to the professional drawings  
at the same time. If you have any  
questions, please contact the  
designer in time.

2. The construction company shall  
not change the drawings at will.  
All changes must be approved by  
the designer.

3. Please do not measure this  
figure on a scale, all dimensions  
are based on the figures in the  
figure.

4. The version of this drawing  
belongs to our company.

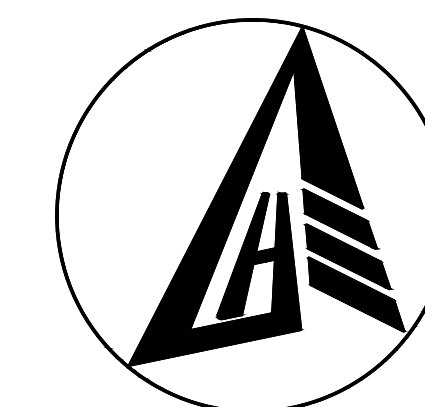

石家庄三和彩钢结构有限公司  
Shijiazhuang Sanhe Steel Structure Co.,Ltd

Website: www.china-roof.com

Address:  
No. 8 Industrial Zone, Zhao County,  
Shijiazhuang, Hebei Province, China  
Tel: 0086-(0)311-85042016  
www.china-roof.com

工程名称 PROJECT NAME

42m x 12m x 3.5m

建设地点 Construction Location

NC

图 名 DWG.NAME

Wall Elevation

设 计 DESIGN

刘峰

审 核 CHECKED BY

王洪

设计阶段 PHASE

Design

日 期 DATE

2024-12

图纸编号  
Drawing NO. 01

工程编号  
Project NO. SH24-12-02